
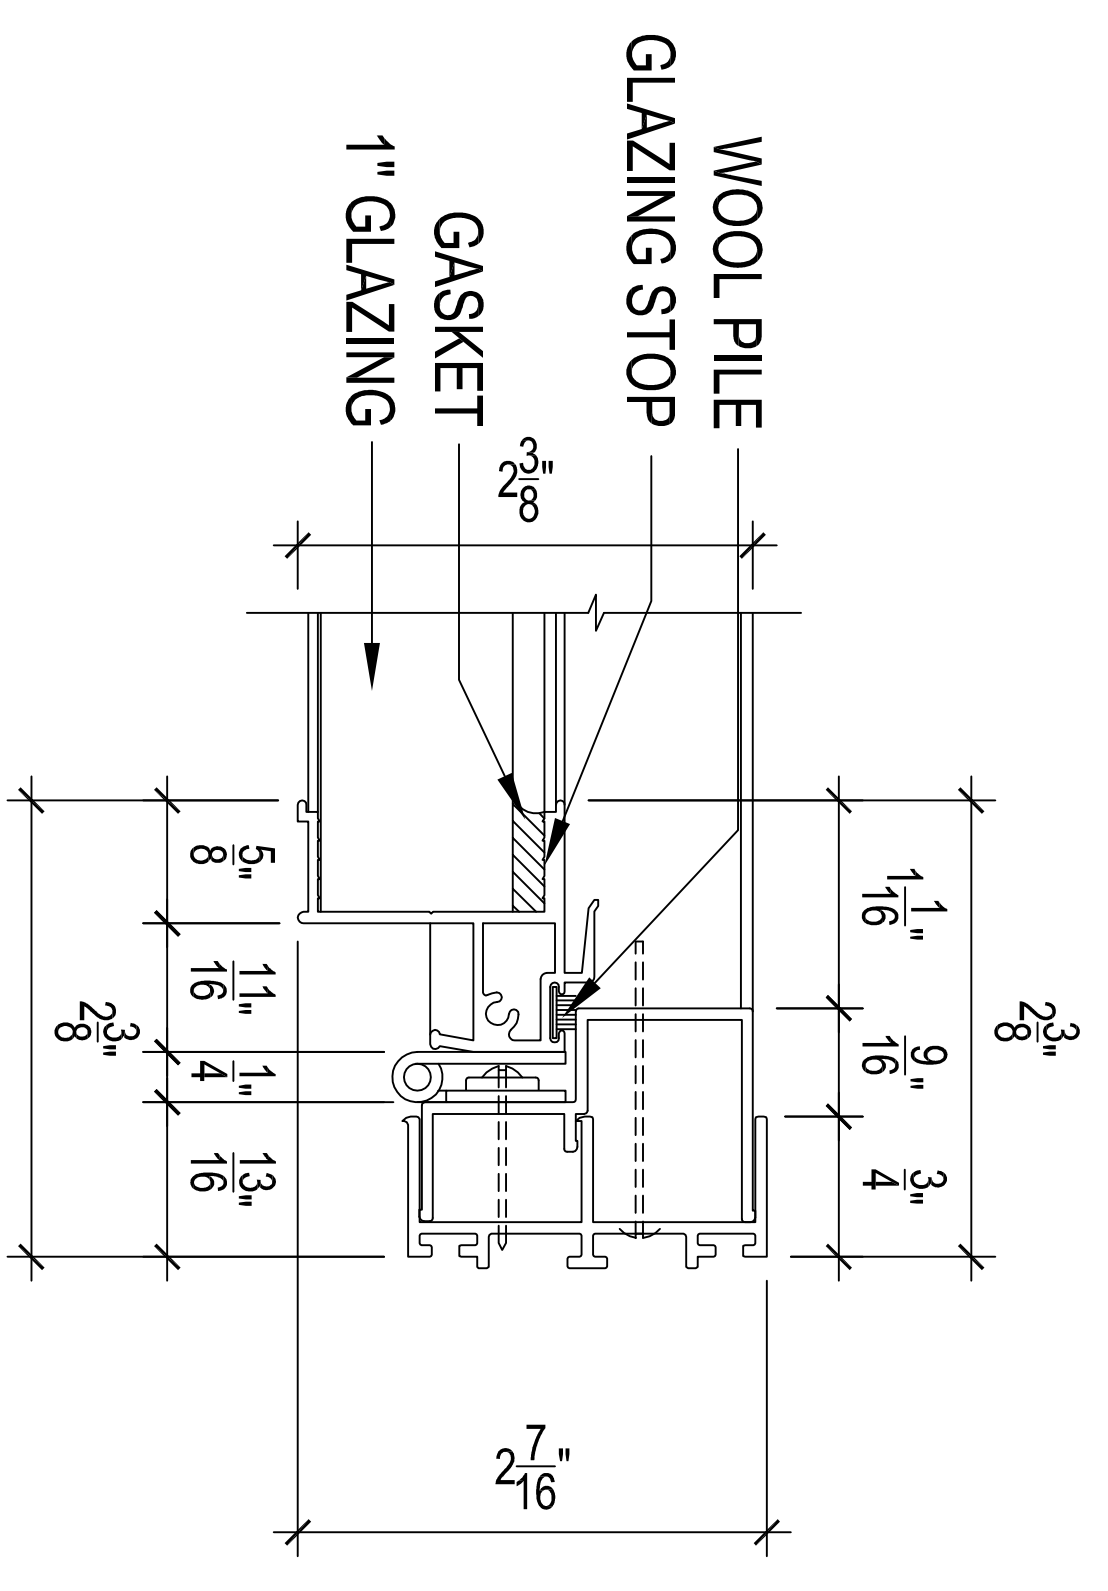


**1** CITIQUIET HINGED WINDOW  
EXTERIOR VIEW

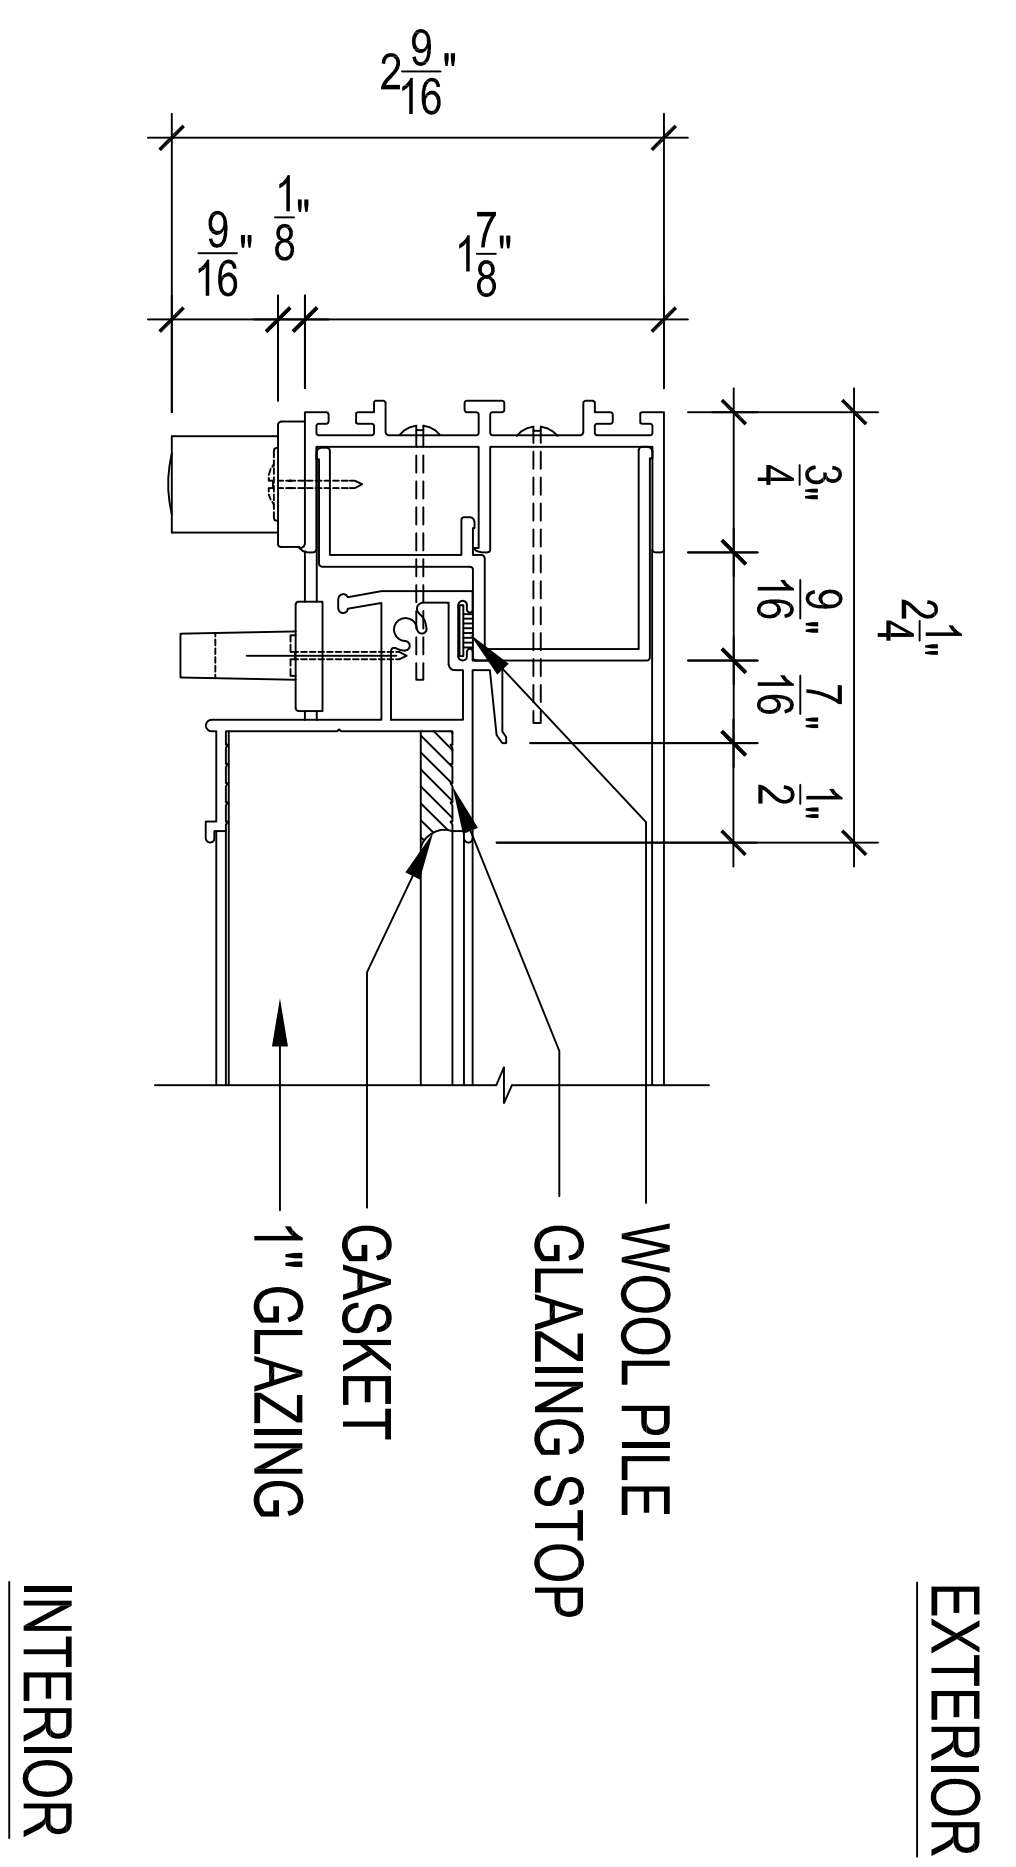

**A** CITIQUIET HINGED WINDOW JAMB DETAIL  
SCALE: 1"=1"

**B** CITIQUIET HINGED WINDOW JAMB DETAIL  
SCALE: 1"=1"

**D** CITIQUIET HINGED WINDOW SILL DETAIL  
SCALE: 1"=1"

